


1階平面図
367.93M²

1 F 写真撮影方向

<p>特記事項 変更</p>	<p>北農設計センター 北海道知事登録 (石) 第1998号, 1級建築士事務所 1級建築士登録 第24439号 親 明</p>	<p>工事名 根室市 農協事務所改修 工事設計図 図名 1階平面図(既存部分) 縮尺 1/100 日付 63年 7月 日 図番 12枚の内No. 4</p>	<table border="1"> <tr> <td>設計部長</td> <td>次長</td> <td>主任技師</td> <td>担当</td> <td>製図</td> </tr> <tr> <td></td> <td></td> <td></td> <td></td> <td></td> </tr> </table>	設計部長	次長	主任技師	担当	製図					
設計部長	次長	主任技師	担当	製図									



①

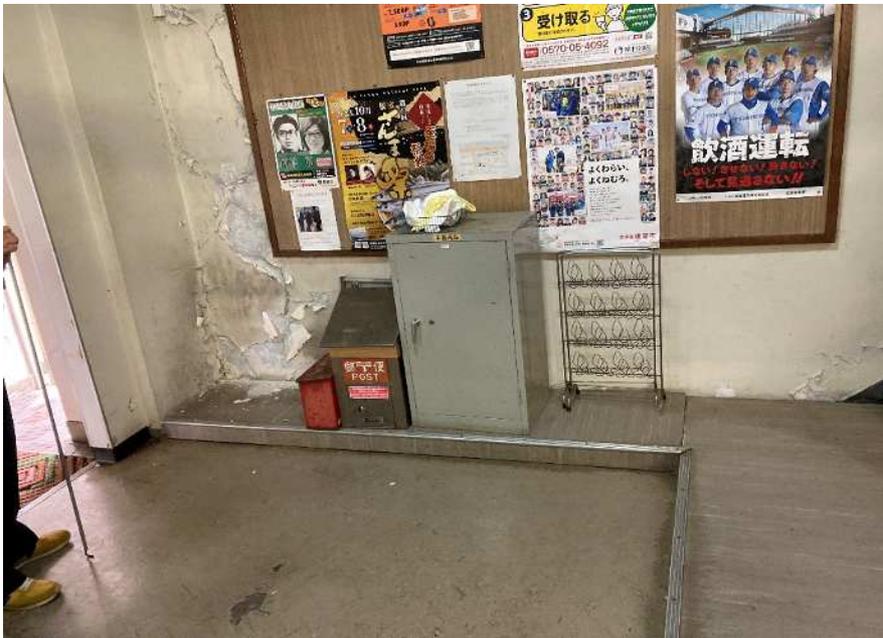

②



③



④



⑤



⑥



⑦



⑧



9



10



⑪



⑫



⑬



14



15



16



17



18




19



20



21

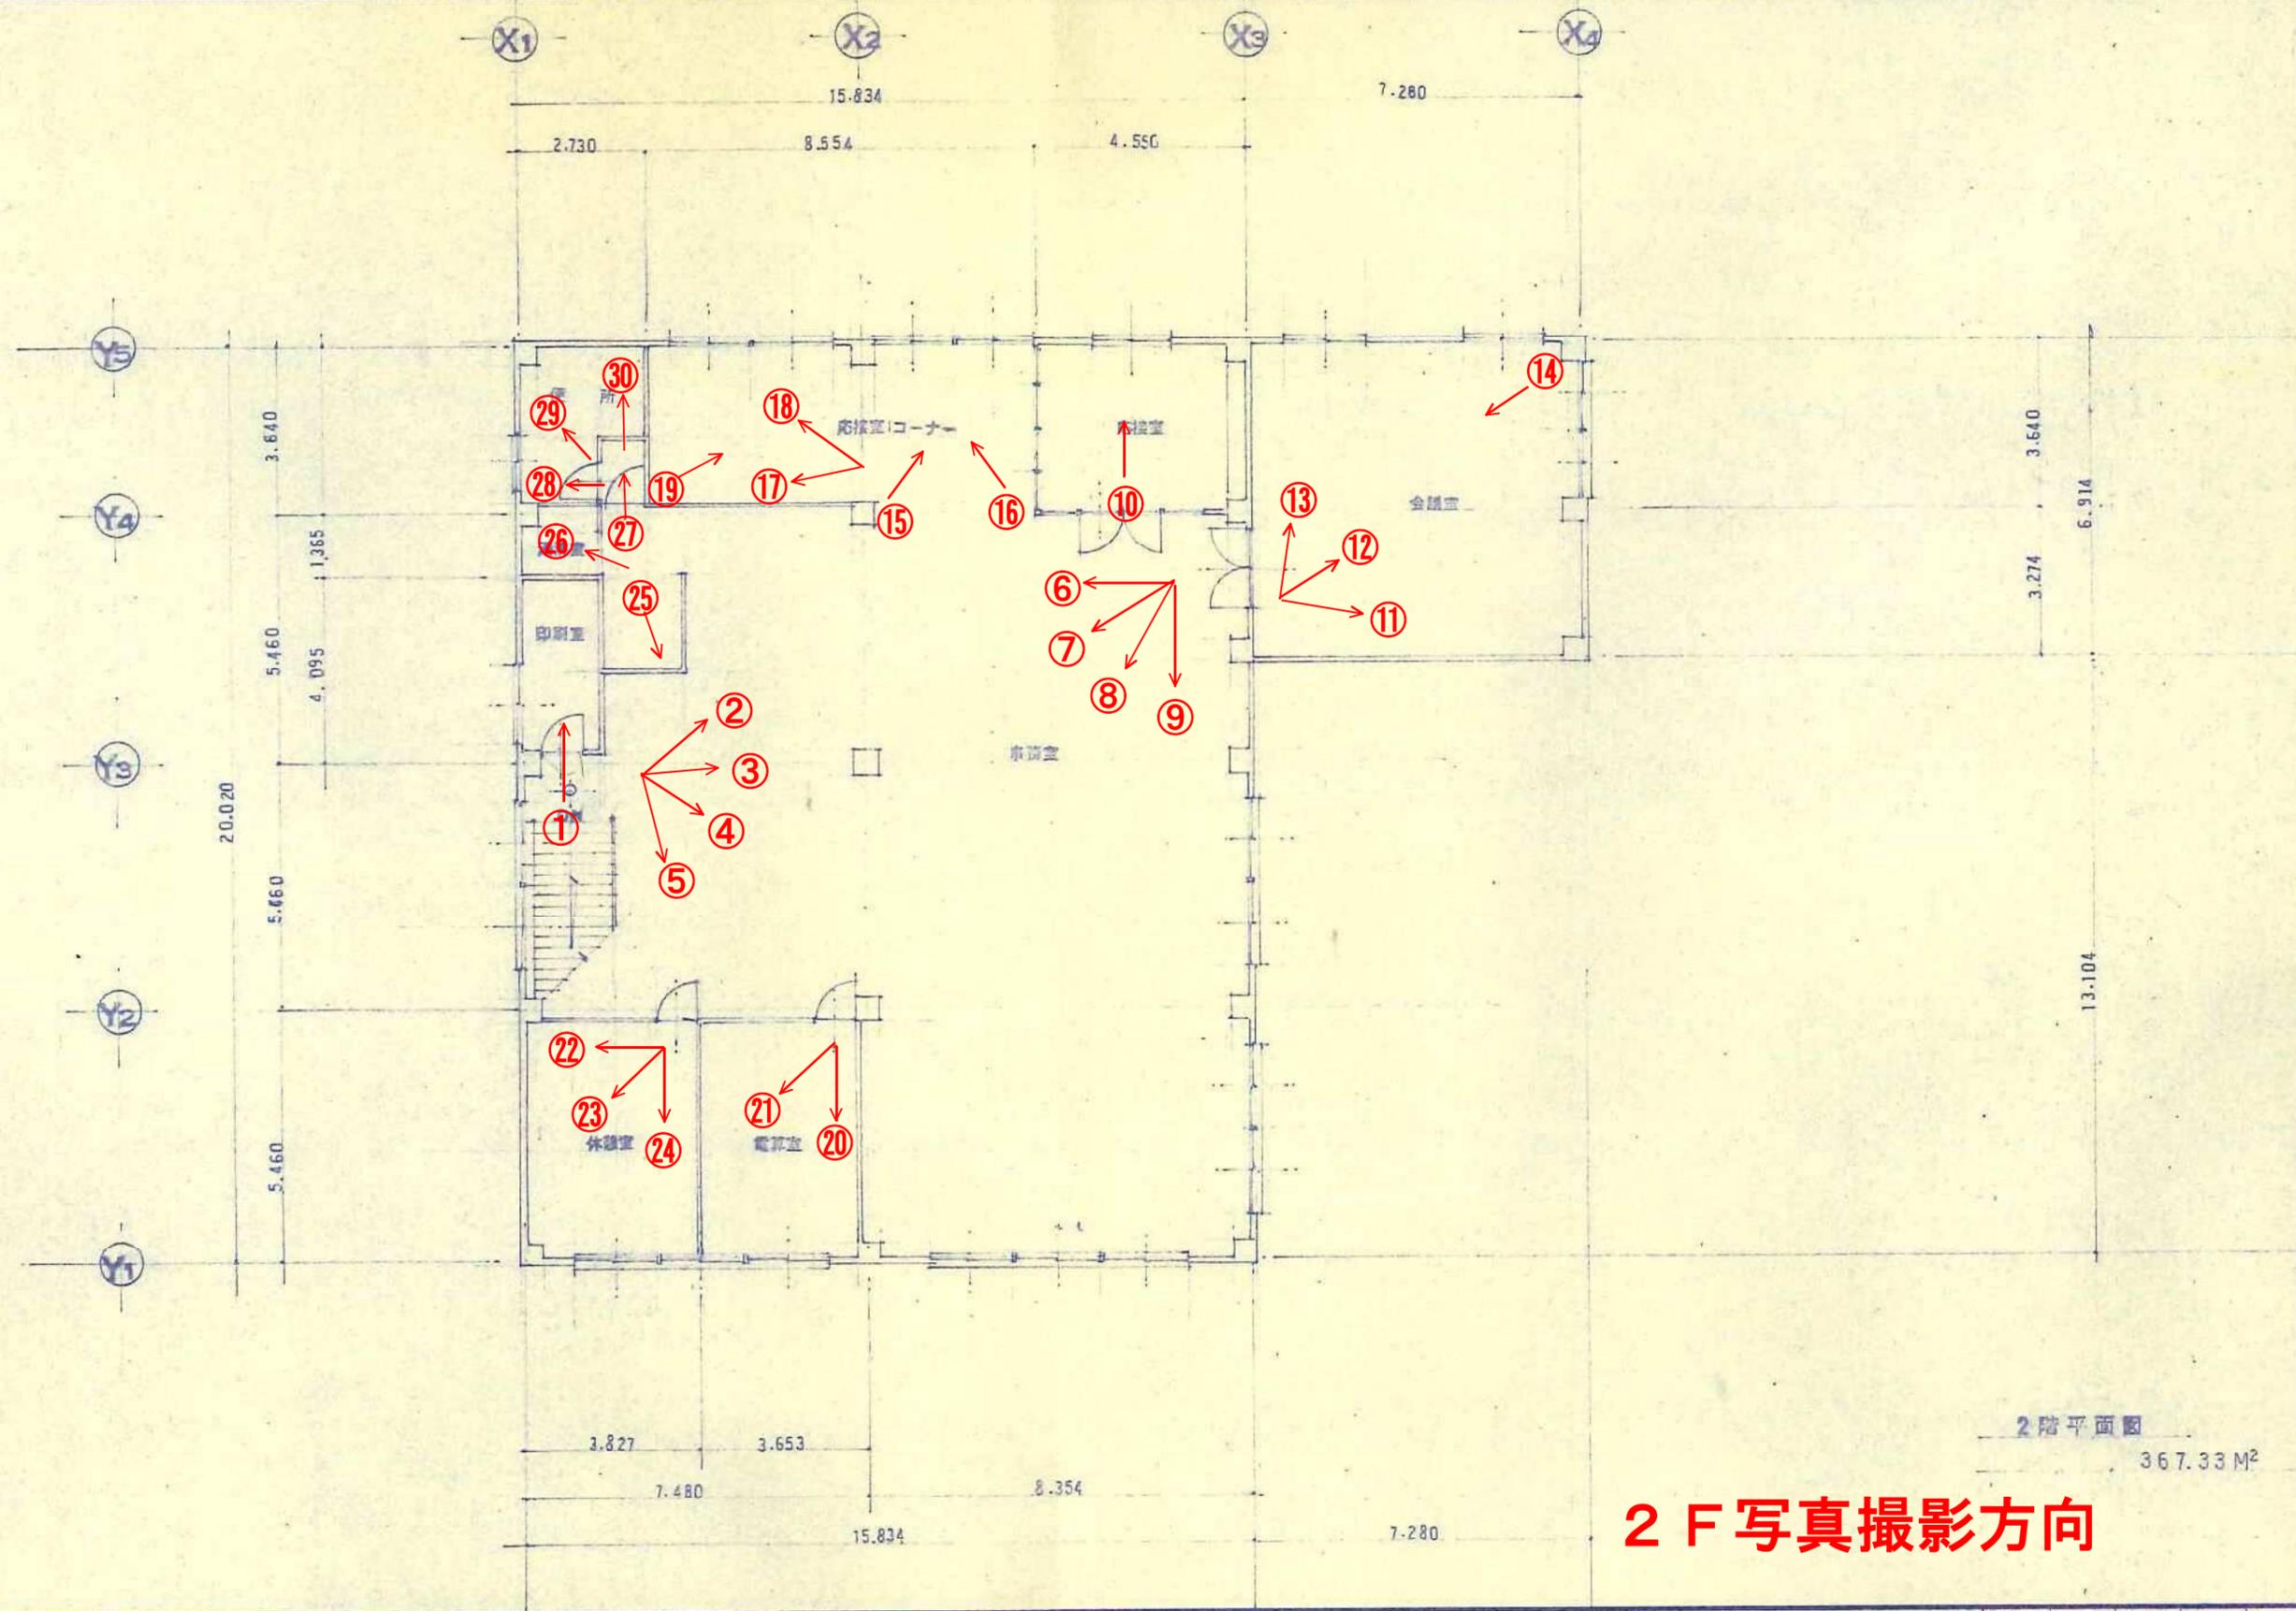

特記事項
変更

北農設計センター
 北海道知事登録 (石) 第1986号, 1級建築士事務所
 1級建築士登録 第24439号 規 明

工事名	根室市 農協事務所改修 工事設計図			
設計部長	次長	主任技師	担当	製図
図名	2階平面図(既存部分)	縮尺	1/100	日付
			63年7月	日
			12枚の内No 5	



①




②



③



④

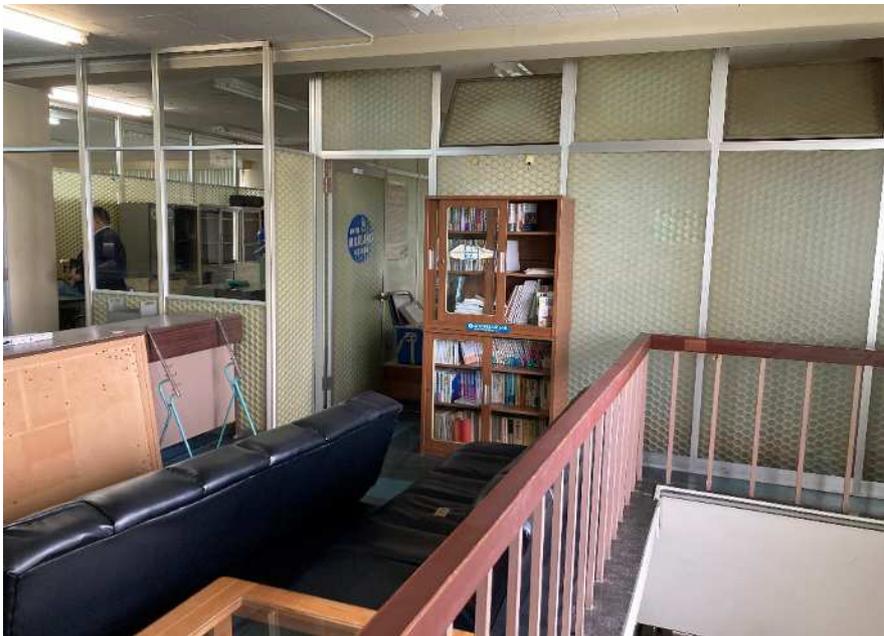

⑤



⑥



⑦



⑧



⑨



⑩



⑪



12



13



14



15



16



17



18



19



20



21



22



23



24



25



26



27



28



29



30



①



②



③



④



⑤



⑥



⑦



⑧



⑨



⑩




⑪



⑫



13

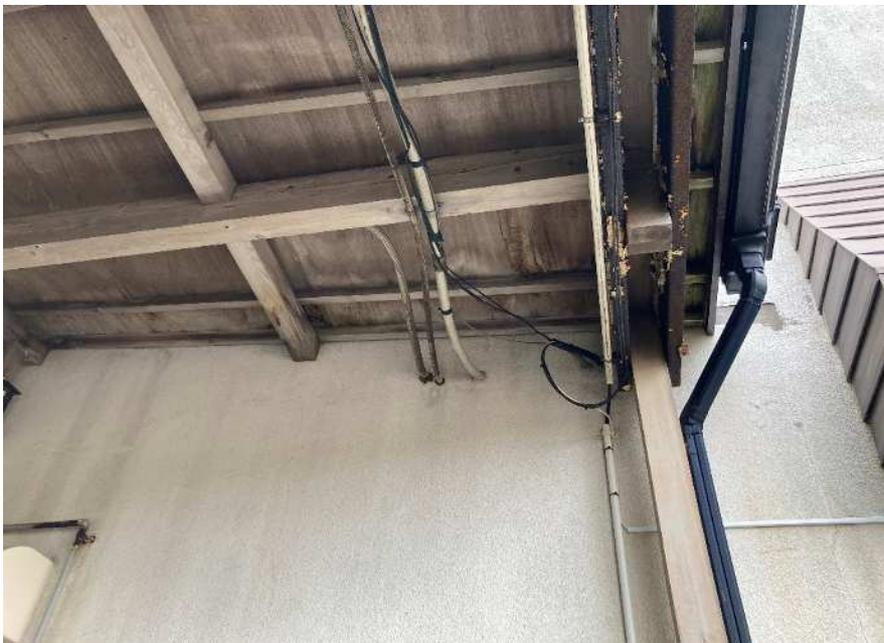

14



⑮



A



B



C



D



E



① 1 F



② 1 F



③ 1 F



④ 1 F



⑤ 1 F




⑥ 2 F



⑦ 2 F



⑧ 2 F

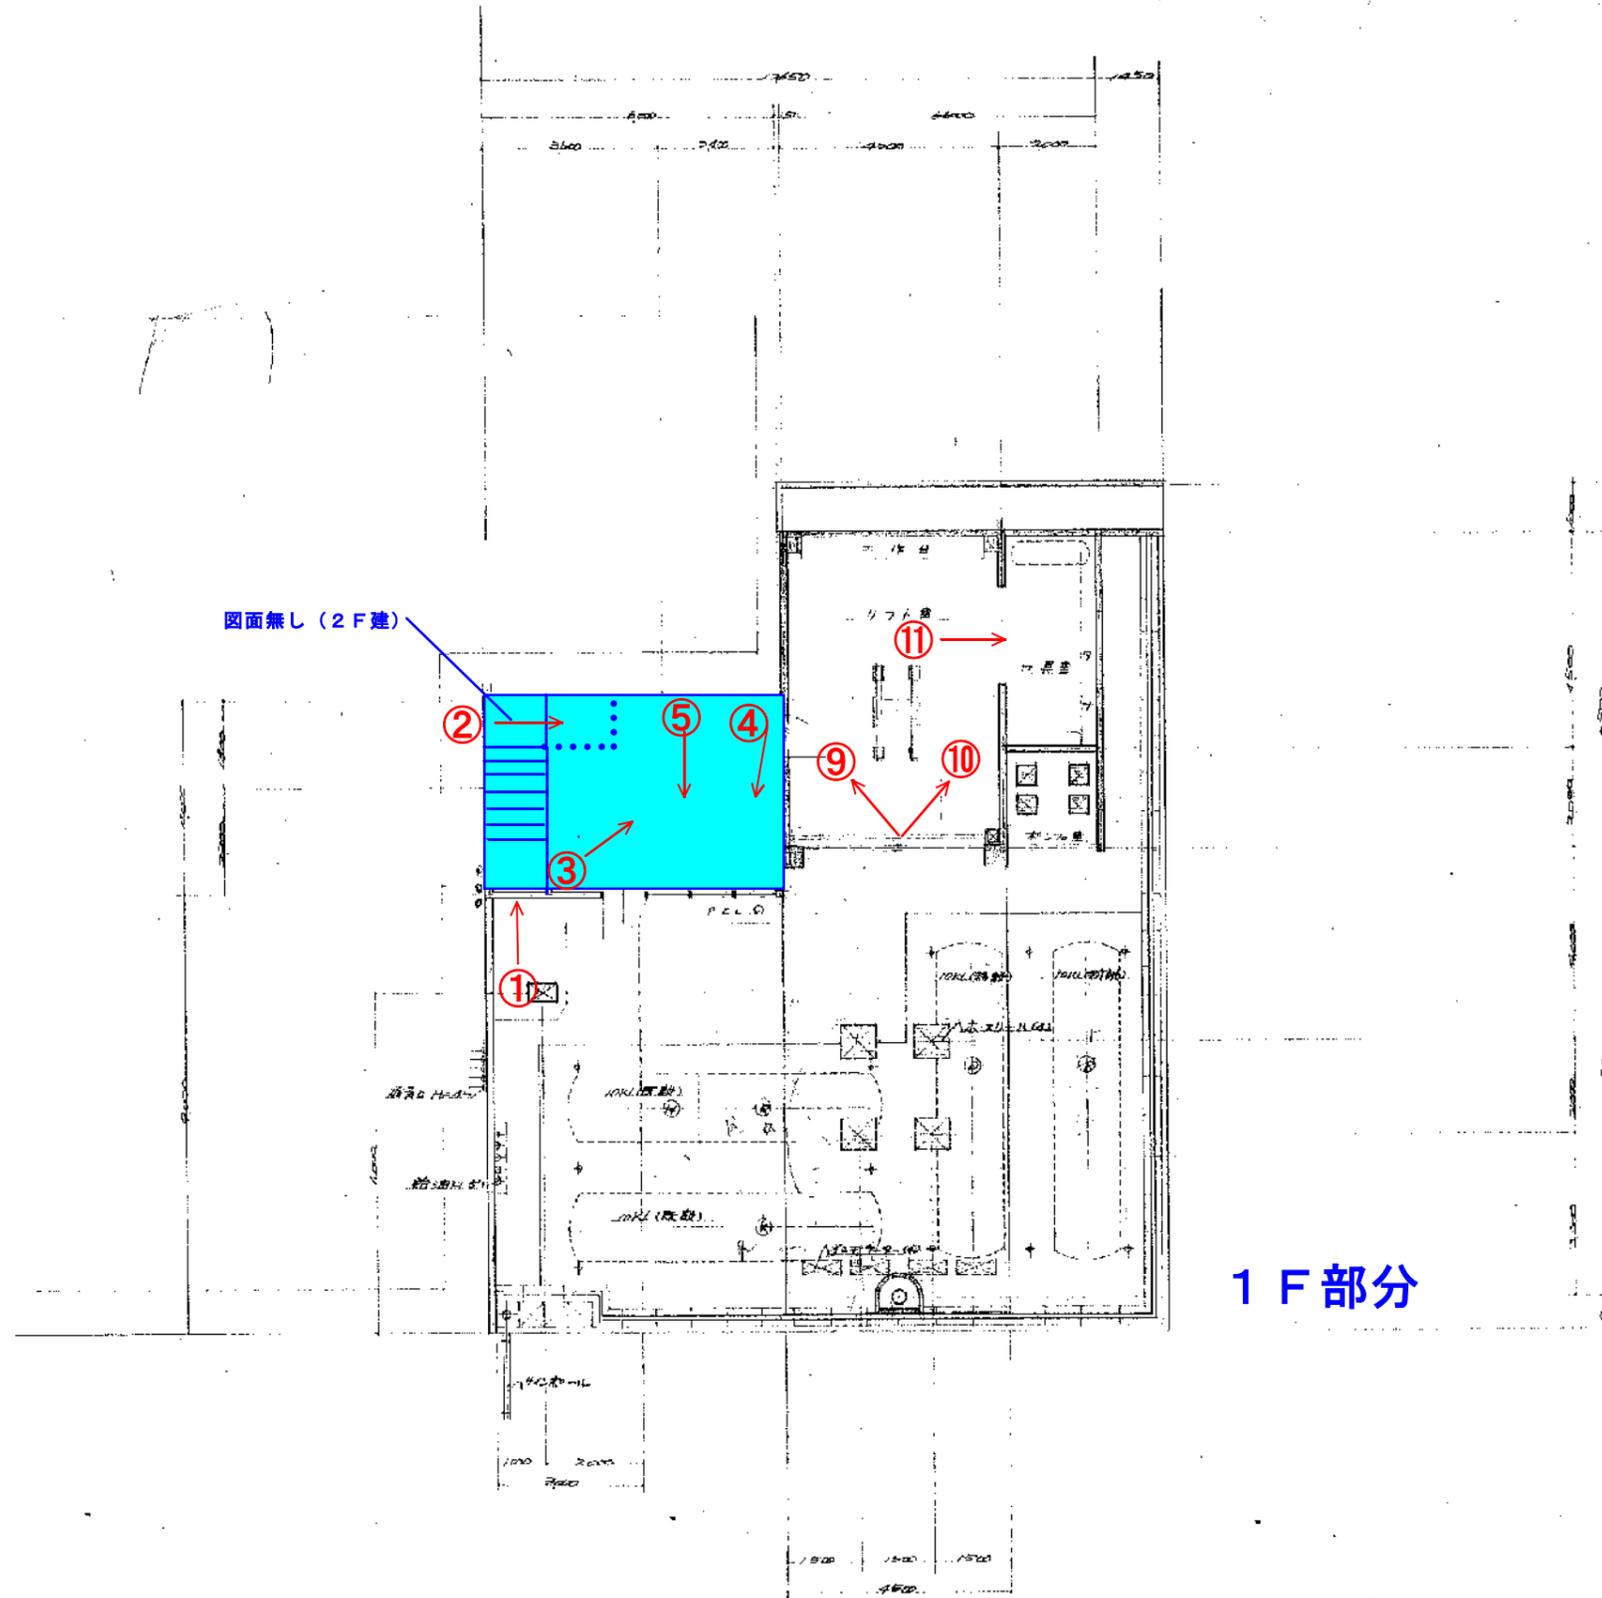


1 F 部分

旧給油所 1 F 写真撮影方向

変更訂正事項	年月日	訂正者	変更訂正事項	年月日	訂正者	承認	検図	設計	製図	写図	年月日	図番	縮尺	名称	図面内容
①			④								年	α	1/50	札幌営業所	改増設工事
②			⑤								月				
③			⑥								日				

株式会社 東京タツノ
札幌営業所

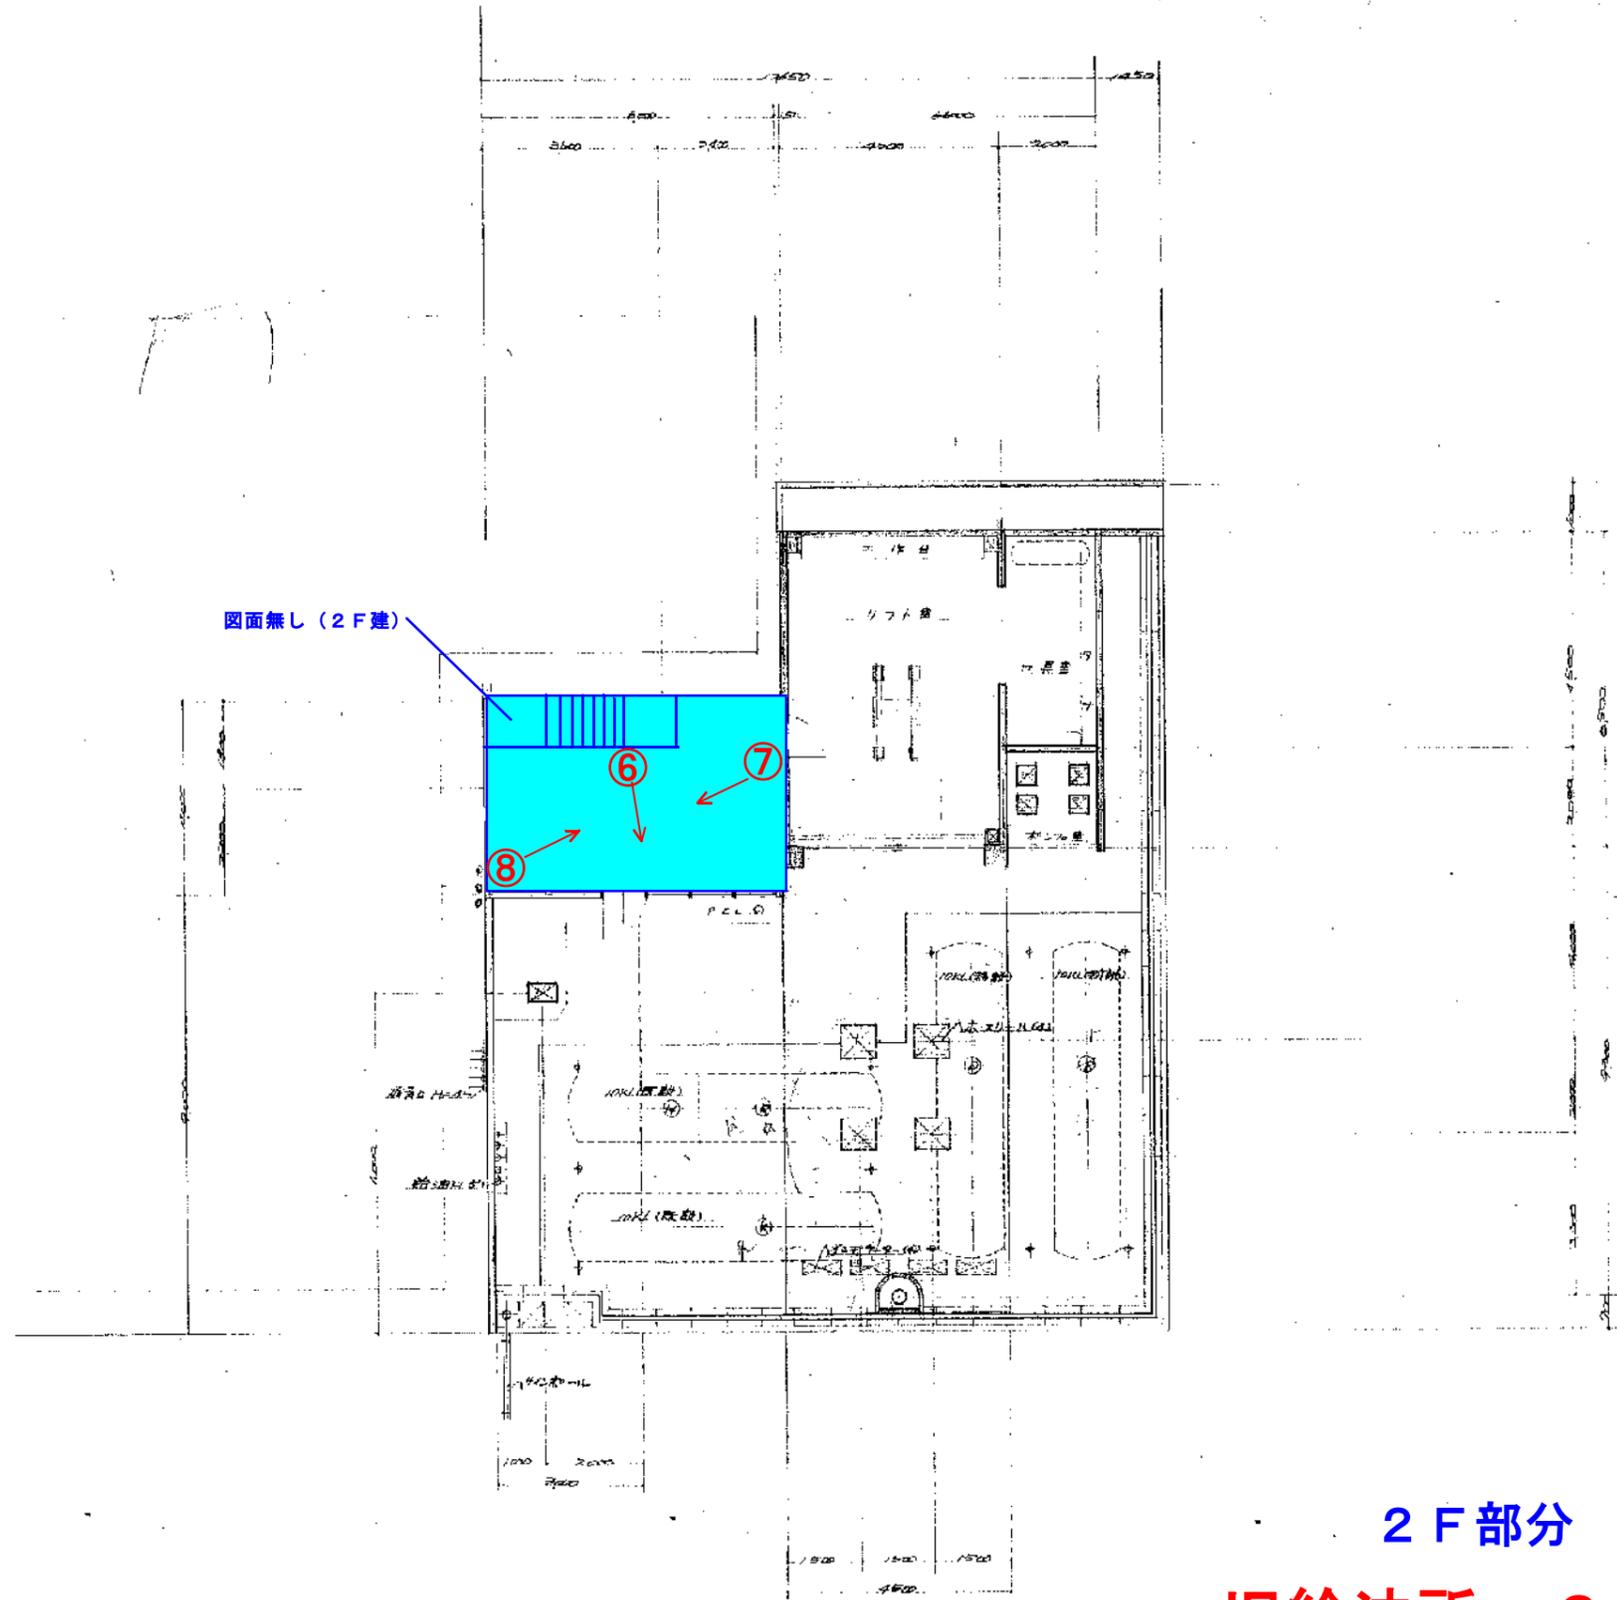

2 F 部分
旧給油所 2 F 写真撮影方向

①	変更訂正事項	年月日	訂正者	④	変更訂正事項	年月日	訂正者	承認	検図	設計	製図	写図	年月日	株式会社 東京タツノ	図番	縮尺	名称	札幌営業所	図面内容	不燃材料等SS 改増設工事
②				⑤									年	札幌営業所						
③				⑥									月日							